


Crystal Enclave



Architect
By Space Designer
Mr. Arun Sachan

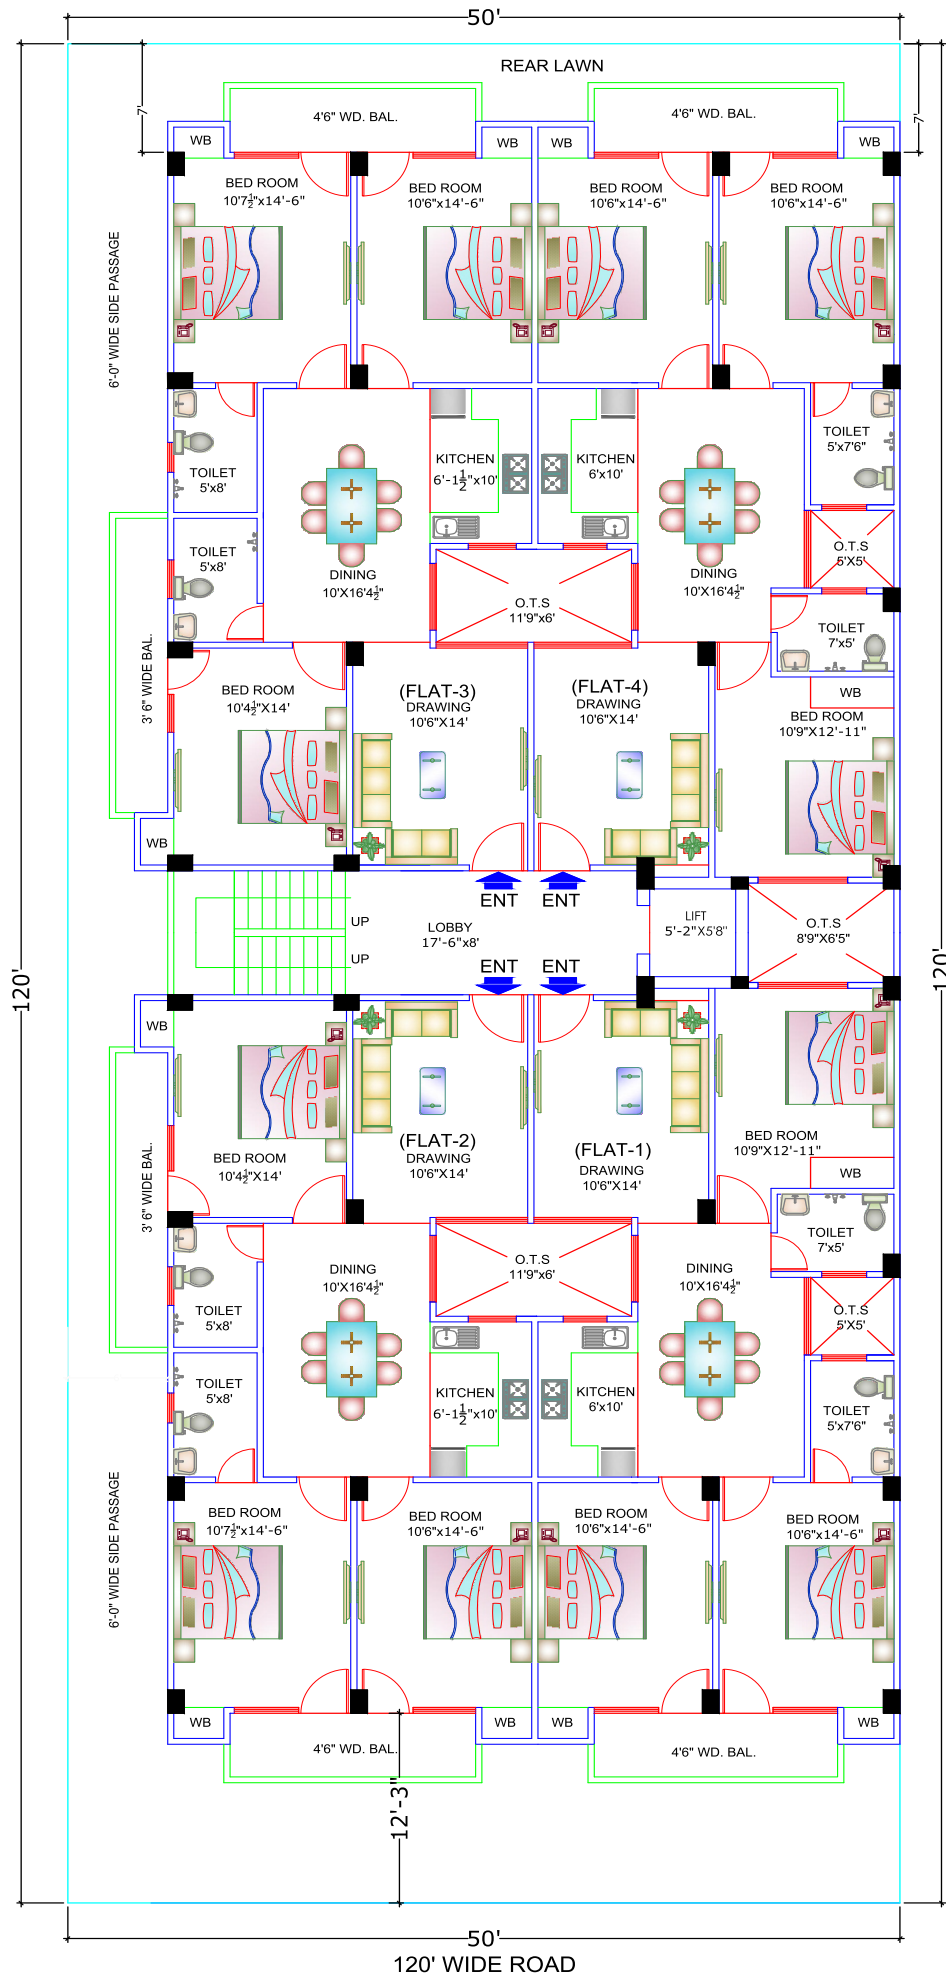

PROJECT TITLE:	
Crystal Enclave	
DRAWING TITLE:	
TYPICAL FLOOR PLAN	
CLIENT:	
<i>A.R. Developers</i>	
DRAWN BY:	CHECKED BY:
UDAY	
SCALE:	DATE:
NTS	17/01/2023
ARCHITECT	
ARUN SACHAN	
B.Arch, M.Arch.	
SPACE DESIGNERS	
MO. - 9839800686	
	REV.NO
	REV.DATE
	23/01/2023



RS Housing & A R Developers

3rd Floor, R.S. Square N-99, Indra Nagar, Kanpur

E-mail: lifhome2014@gmail.com

M: 9161222206, 9559559308

